


1 PLAN
1/4" = 1'-0"



Carosadden Studios
Architectural Architecture Inc.
415 Bank Building Street
Vancouver, BC V6B 1V9
604.633.1830
info@carosadden.com
@carosaddencom
carosadden.com

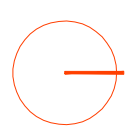

Carosadden

Central Coast Regional District
CENTENNIAL POOL
ASSESSMENT + STUDY

PROJECT NO. 20161720 10

SHEET TITLE
PLANS


| DESIGN | CHECKED |
|--------|--------------|
| JJ | BC |
| 16-06 | JULY 2016 |
| SCALE | 1/4" = 1'-0" |

EX2.1

Copyright reserved. This drawing is the property of the architect and shall remain the property of the architect. No part of this drawing may be reproduced or transmitted in any form or by any means, electronic or mechanical, including photocopying, recording, or by any information storage and retrieval system, without the prior written permission of the architect.



Carrodden Studios
 Architectural Applications Inc.
 715 Bank Building Street
 Vancouver, BC V6N 1Y9
 604.633.1830
 info@carrodden.com
 @carroddencom
 carrodden.com

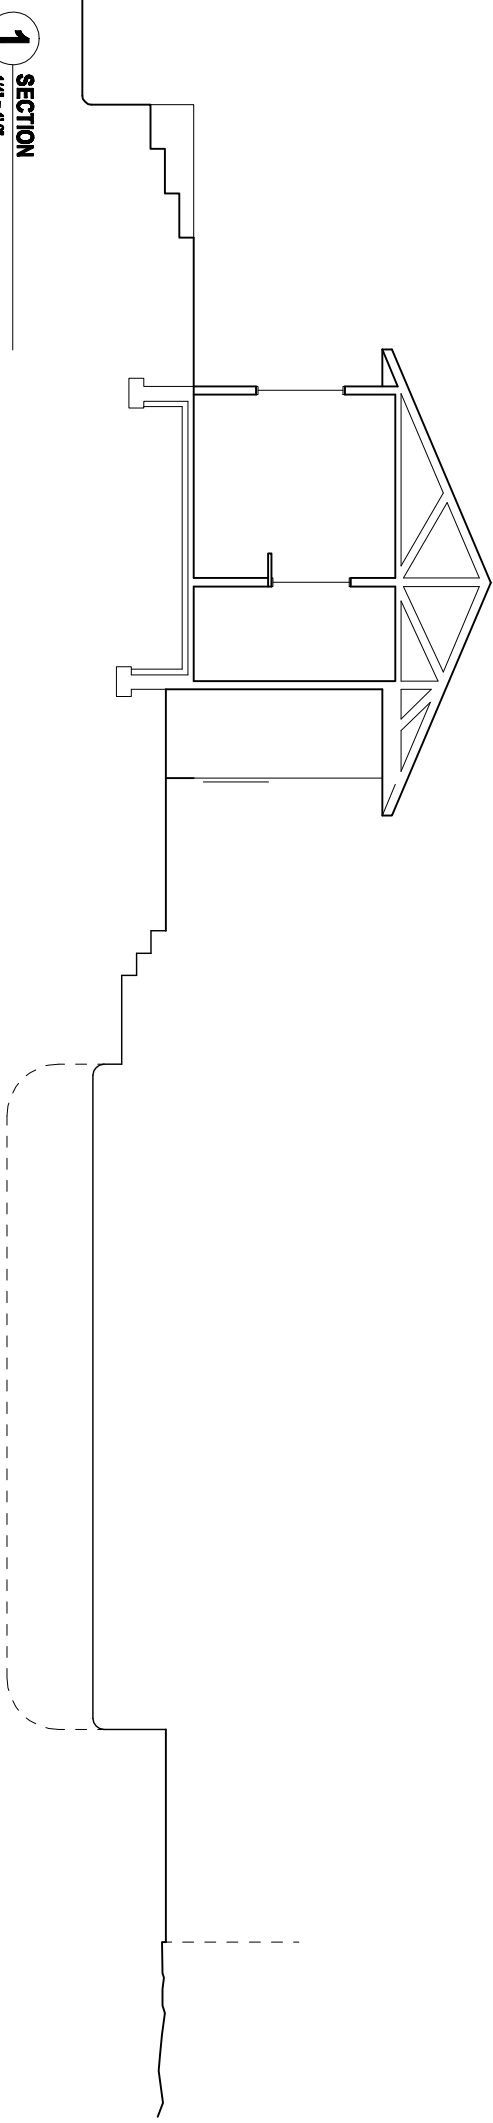

1 SECTION
 1/4" = 1'-0"



2 SECTION
 1/4" = 1'-0"

Carrodden

Central Coast Regional District
CENTENNIAL POOL
 ASSESSMENT + STUDY

PROJECT NO. 2016-06
 DATE: JULY 2016

SECTIONS


| NO. | SECTION | DATE |
|-----|---------|-----------|
| 1 | SECTION | JULY 2016 |
| 2 | SECTION | JULY 2016 |

EX3.1


Copyright reserved. This drawing is the intellectual property of Carrodden Studios. No part of this drawing may be reproduced or transmitted in any form or by any means, electronic or mechanical, including photocopying, recording, or by any information storage and retrieval system, without the prior written permission of Carrodden Studios.




Carosadden Studios
 Architectural Applications Inc.
 7/15 Bank Building, Suite 100
 Vancouver, BC V6N 1Y9
 604.633.1830
 info@carosadden.com
 carosadden.com
 carosadden.ca

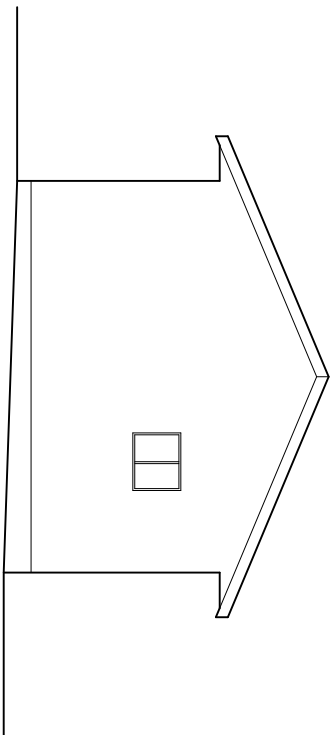


1 EAST ELEVATION
 1/4" = 1' 0"

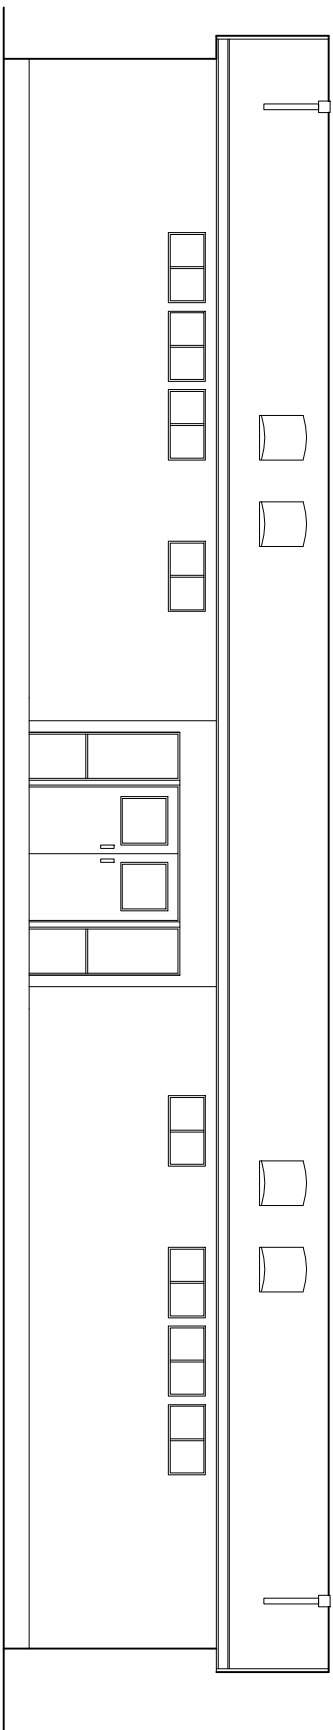

2 NORTH ELEVATION
 1/4" = 1' 0"

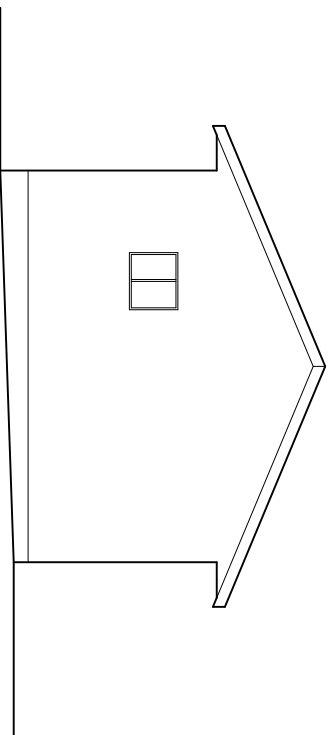

3 WEST ELEVATION
 1/4" = 1' 0"

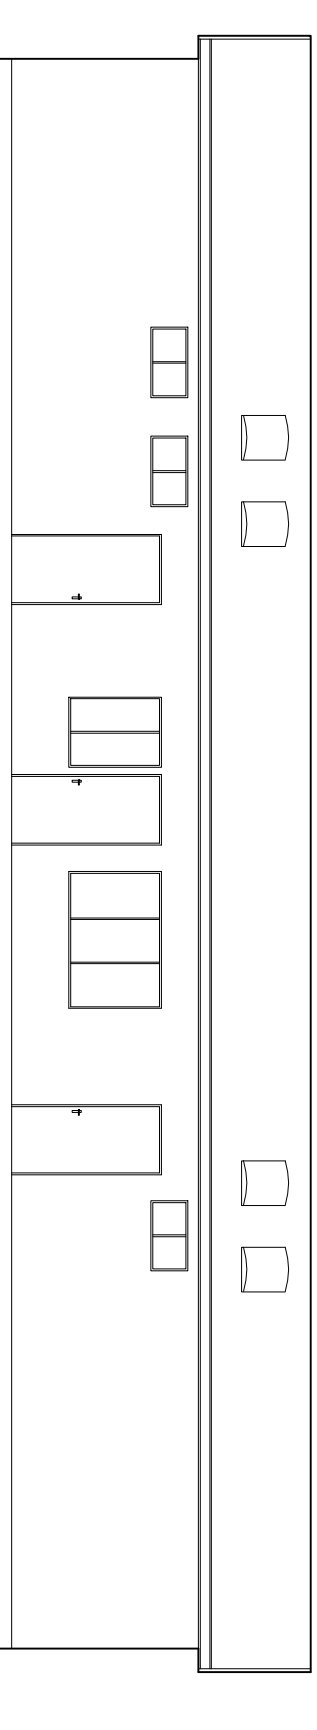

4 SOUTH ELEVATION
 1/4" = 1' 0"

Carosadden
 Central Coast Regional District
 CENTENNIAL POOL
 ASSESSMENT + STUDY

PROJECT NO. 2016-06

ELEVATIONS

| DESIGN | CHECKED |
|--------------|-----------|
| JJ | BC |
| 16-06 | JULY 2016 |
| DATE | |
| SCALE | |
| 1/4" = 1' 0" | |

EX.4.1

Copyright reserved. These drawings are the intellectual property of the architect and shall not be used without the consent of the architect.